


3 Pane Door

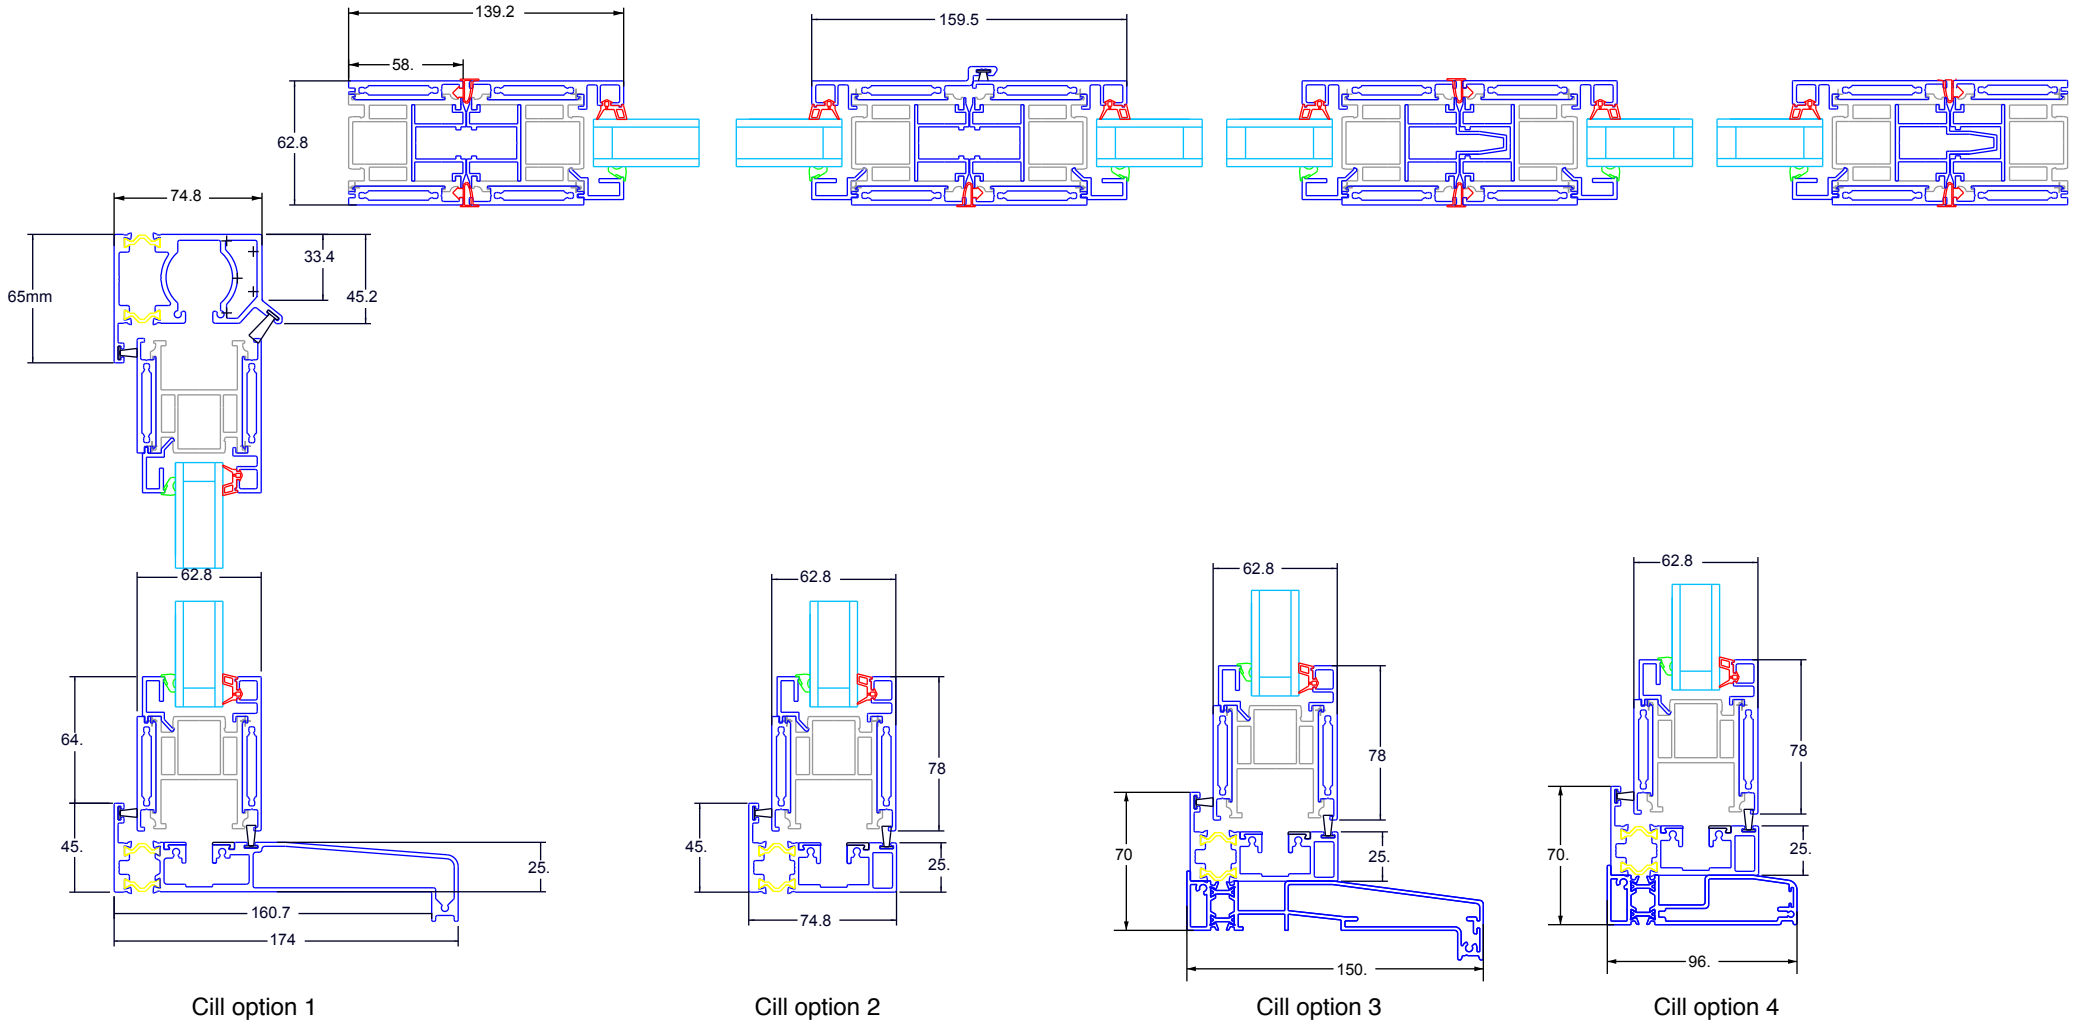

Cill option 1

Cill option 2

Cill option 3

Cill option 4